

ELEVATION - 2

15'-0"  
1'-6" 2'-0" 2'-0" 2'-0" 2'-0" 2'-0" 2'-0" 1'-6"

FOLD DOWN BIRD RAMP

2' WIDE PLYWOOD RAMP @ 45° W/ 1" SQ. RUNGS @ 3" O.C. (4 REQUIRED)


DOOR

NESTING BOXES

FOLD DOWN ACCESS DOOR TO NESTING BOXES

ELEVATION - 4

ELEVATION - 3

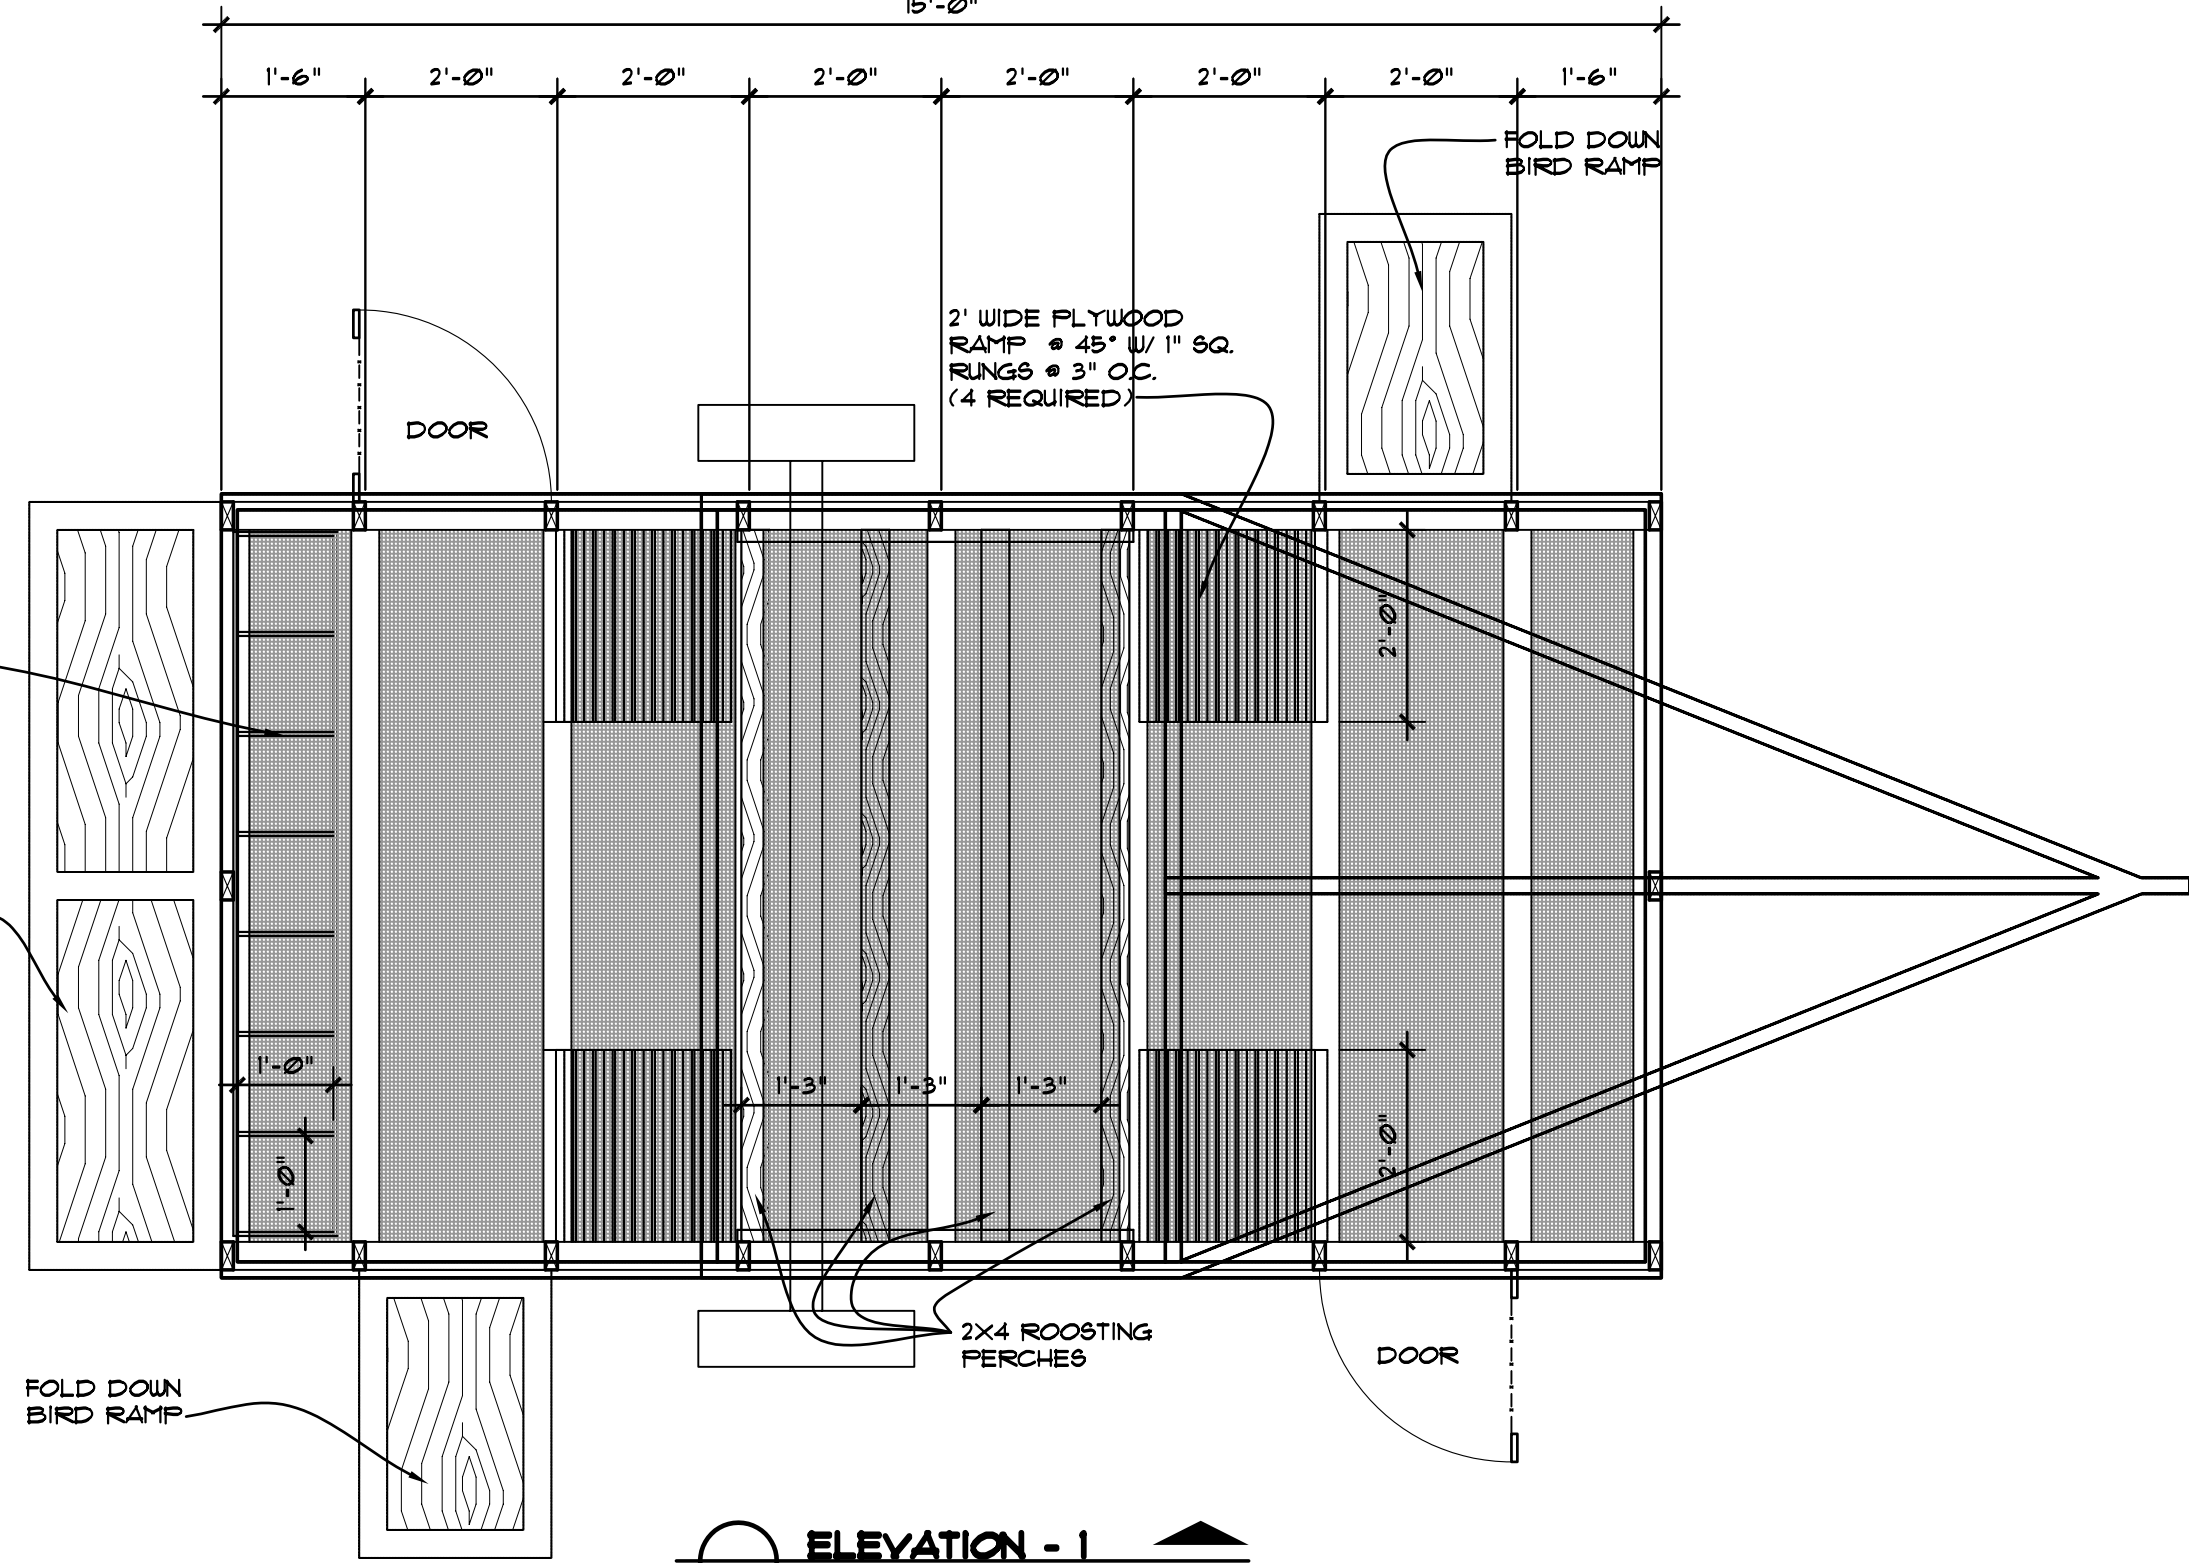

1'-0" 1'-0"

1'-3" 1'-3" 1'-3"

2'-0"

2'-0"

2X4 ROOSTING PERCHES

DOOR

FOLD DOWN BIRD RAMP

ELEVATION - 1

PLAN  
SCALE: 1/2" = 1'-0"